


**NOTES**

1. THIS DRAWING IS TO BE READ IN CONJUNCTION WITH ALL ENGINEERS & ARCHITECTS' DRAWINGS FIGURED DIMENSIONS ONLY (NOT SCALING) TO BE USED. WHERE A CONFLICT OF INFORMATION EXISTS OR IF IN ANY DOUBT - ASK.
2. CONSULTANTS TO BE INFORMED IMMEDIATELY OF ANY DISCREPANCIES BEFORE WORK PROCEEDS.

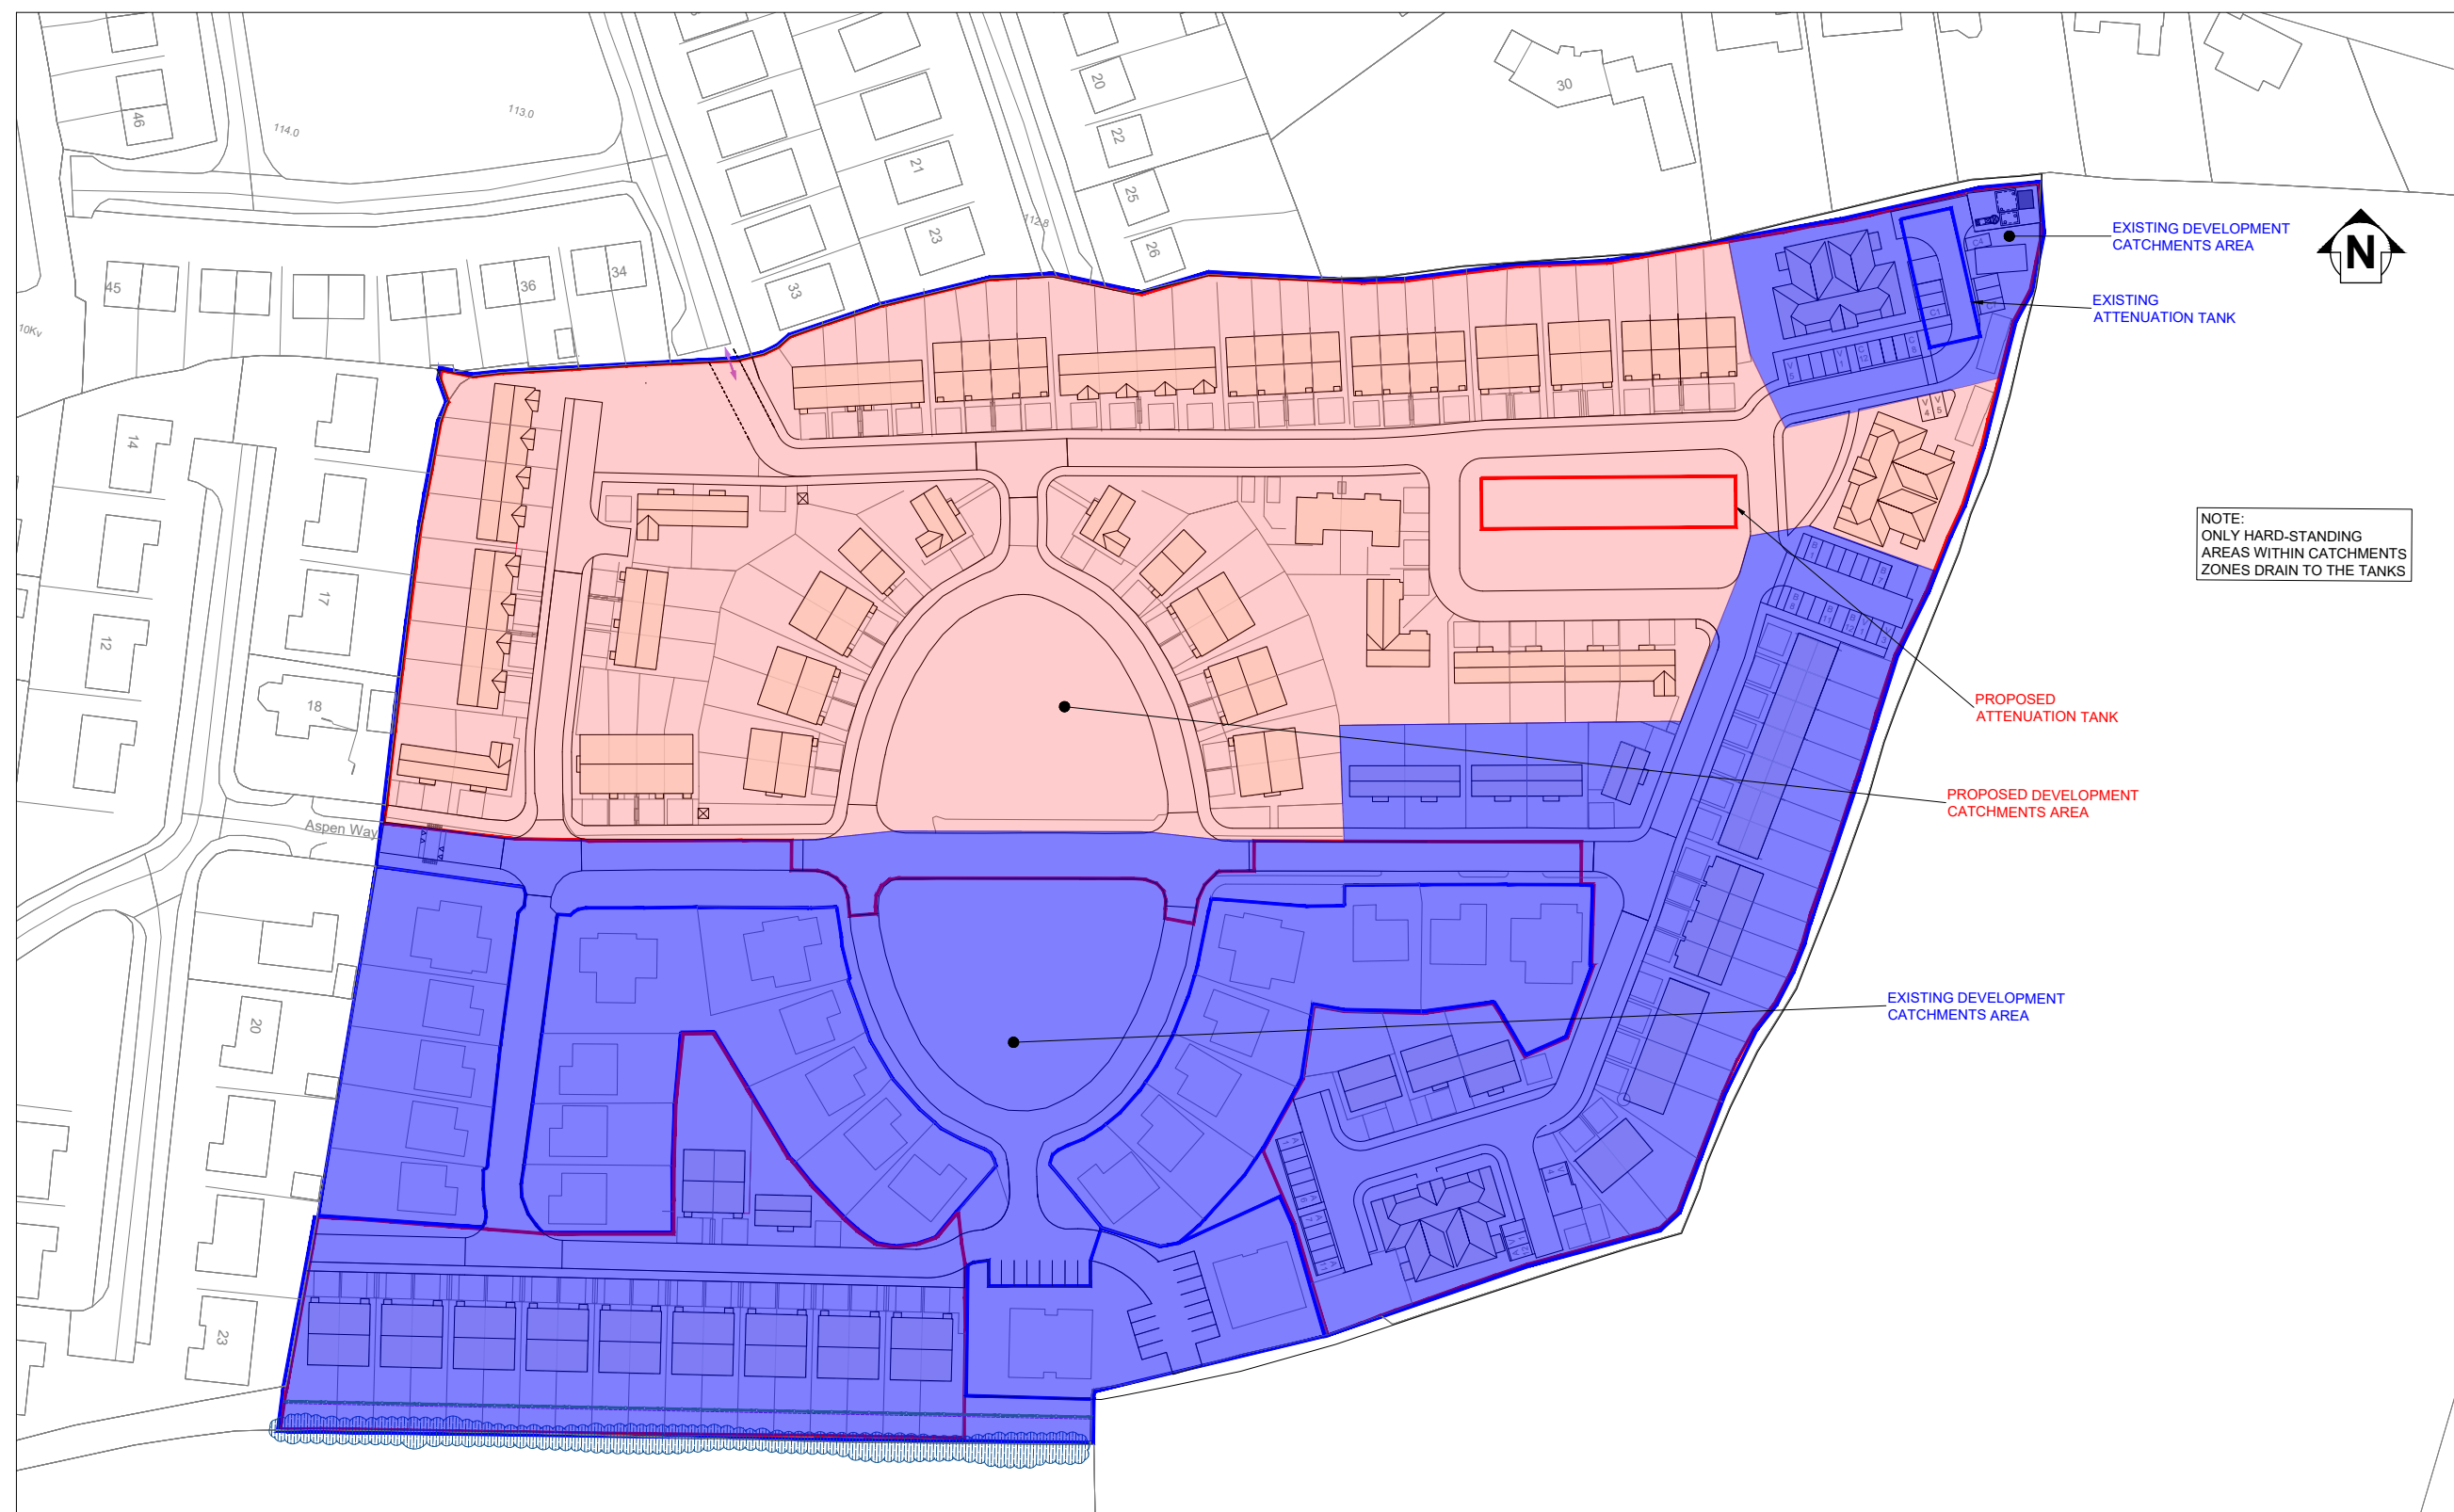

**CATCHMENTS AREAS**  
SCALE @ A1: 1:500  
SCALE @ A2: 1:1000

ISSUE	DATE	DESCRIPTION	BY	CHKD
PL2	17.06.20	ISSUED FOR PLANNING		
PL1	02.06.20	ISSUED FOR PLANNING		
P1	21.05.20	ISSUED FOR COMMENT		

DRAWING STAGE: **PLANNING**

**BM** BODERG DEVELOPMENTS  
 12 Mill Street, London SE1 2BY, United Kingdom  
 Tel: 02045 584 3413 3722  
 Fax: 02045 584 3413 3722  
 Email: info@boderg.com  
 Web: www.boderg.com

**ACEI**  
 Institution of Structural Engineers  
 Chartered Institution of Building Services Engineers

CLIENT: **BODERG DEVELOPMENTS**

PROJECT TITLE: **FOXBURROW, PORTLAOISE.** BM PROJECT No: **19.177**

DRAWING TITLE: **CATCHMENTS AREAS**

DRAWING No: **FXP-BMD-00-XX-DR-C-1015** ISSUE: **PL2**